


6250-6270 CLARITY CT AVAILABLE UNITS APRIL 2019

WALL LEGEND


- BLOCK WALL
- REINFORCED CONCRETE WALL
- STEEL FRAME WALL
- RIGID FRAME COLUMN
-
-

LIFE SAFETY LEGEND

- EXIT PATH
- LIGHTED EXIT
- EMERGENCY LIGHTS
- HORN STROBE
- STROBE
- PULL STATION
- FIRE EXTINGUISHER (IS 64) (ABC)

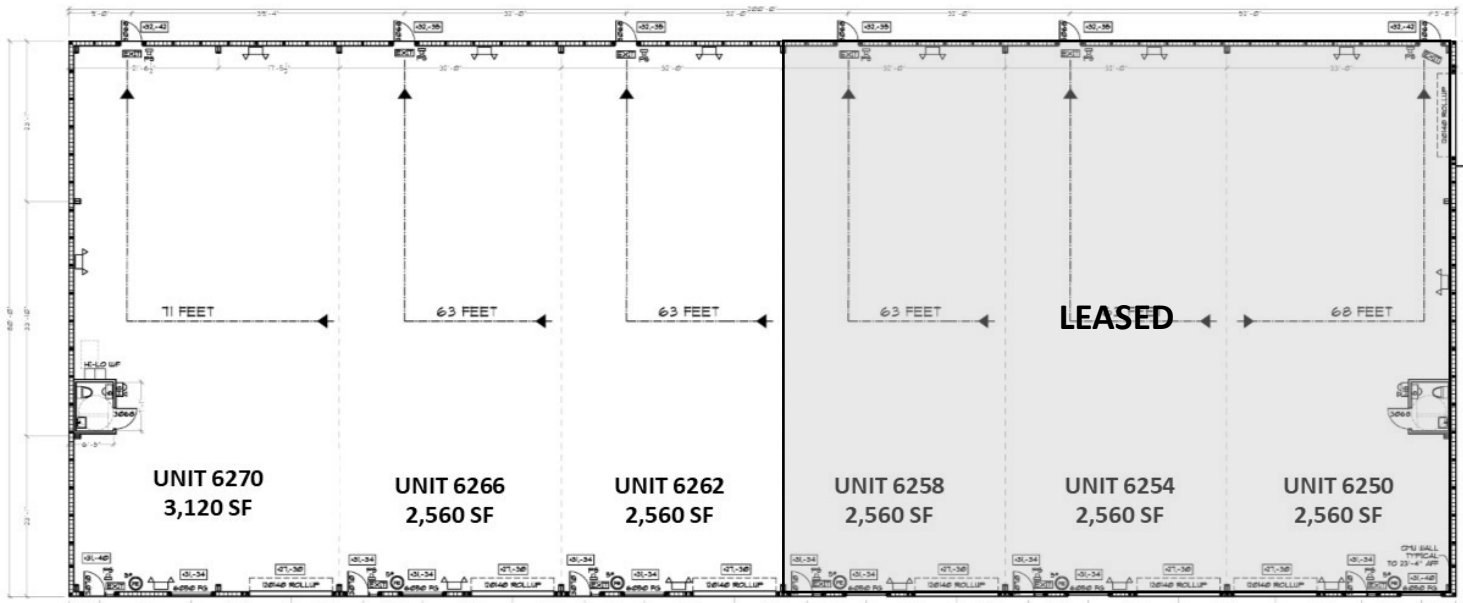

PROPOSED FLOOR PLAN W/ LIFE SAFETY
SCALE: 1/4"=1'-0"

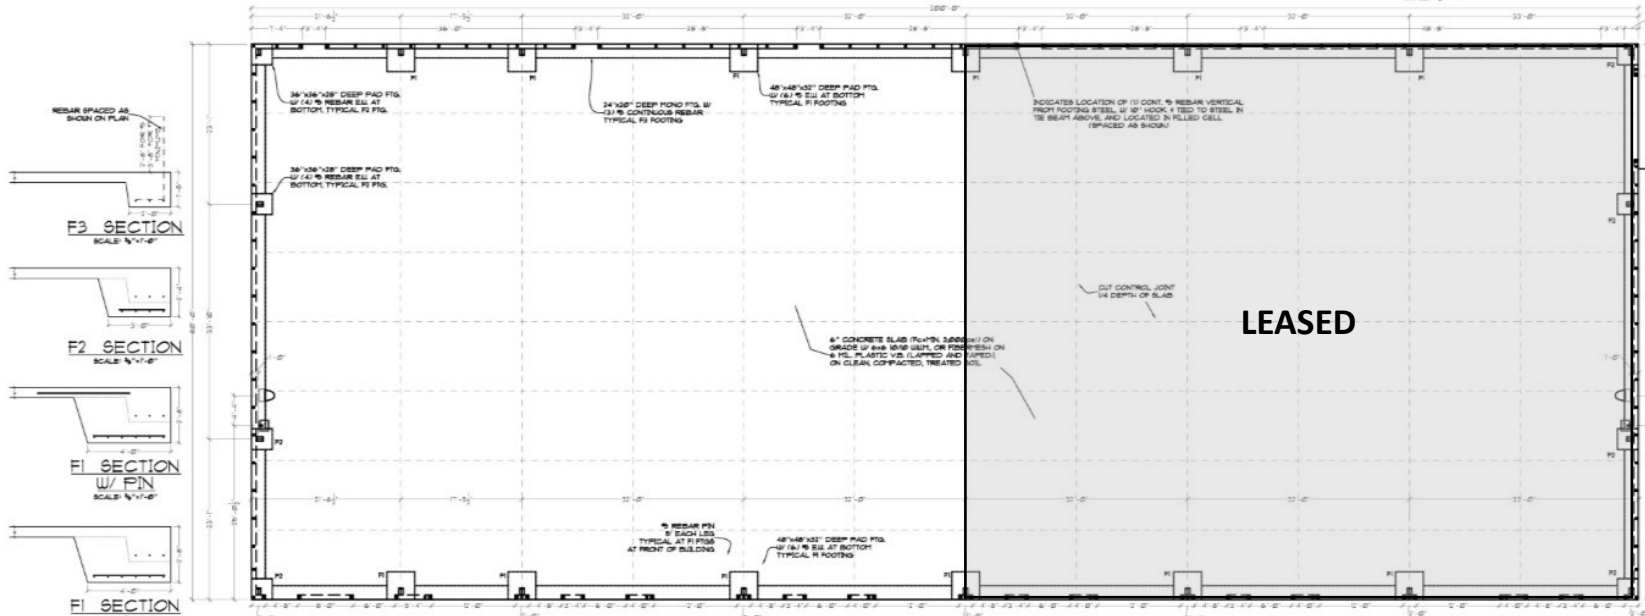

PROPOSED FOUNDATION PLAN
SCALE: 1/4"=1'-0"

paul a. wingler p.e. *PAW*
 P.E. 0380
 (941) 342-7668
 3400 W. GAGE OAK LN.
 SANGLER, FLORIDA 34433
 5/11/18

WE HAVE ATTACHED TO THESE PLANS THE PROFESSIONAL SEAL AND SIGNATURE OF THE REGISTERED PROFESSIONAL ENGINEER AND OTHER PROFESSIONALS WHOSE SERVICES ARE BEING PROVIDED IN CONNECTION WITH THESE PLANS. THE SEALS AND SIGNATURES OF THESE PROFESSIONALS ARE NOT TO BE REPRODUCED OR COPIED IN ANY MANNER WITHOUT THE WRITTEN PERMISSION OF THE PROFESSIONALS WHOSE SERVICES ARE BEING PROVIDED.

FAST
 DRAFTING & DESIGN
 3400 W. GAGE OAK LN.
 SANGLER, FL 34433
 (941) 342-7668

REVISION

PALLET DUDE LLC
 SANGLER, FL
 DRAWN BY: OF
 DATE: 5/18/18
 JOB NUMBER: 1485
 PAGE 2 OF 5